


# Tuff-Rib Trim

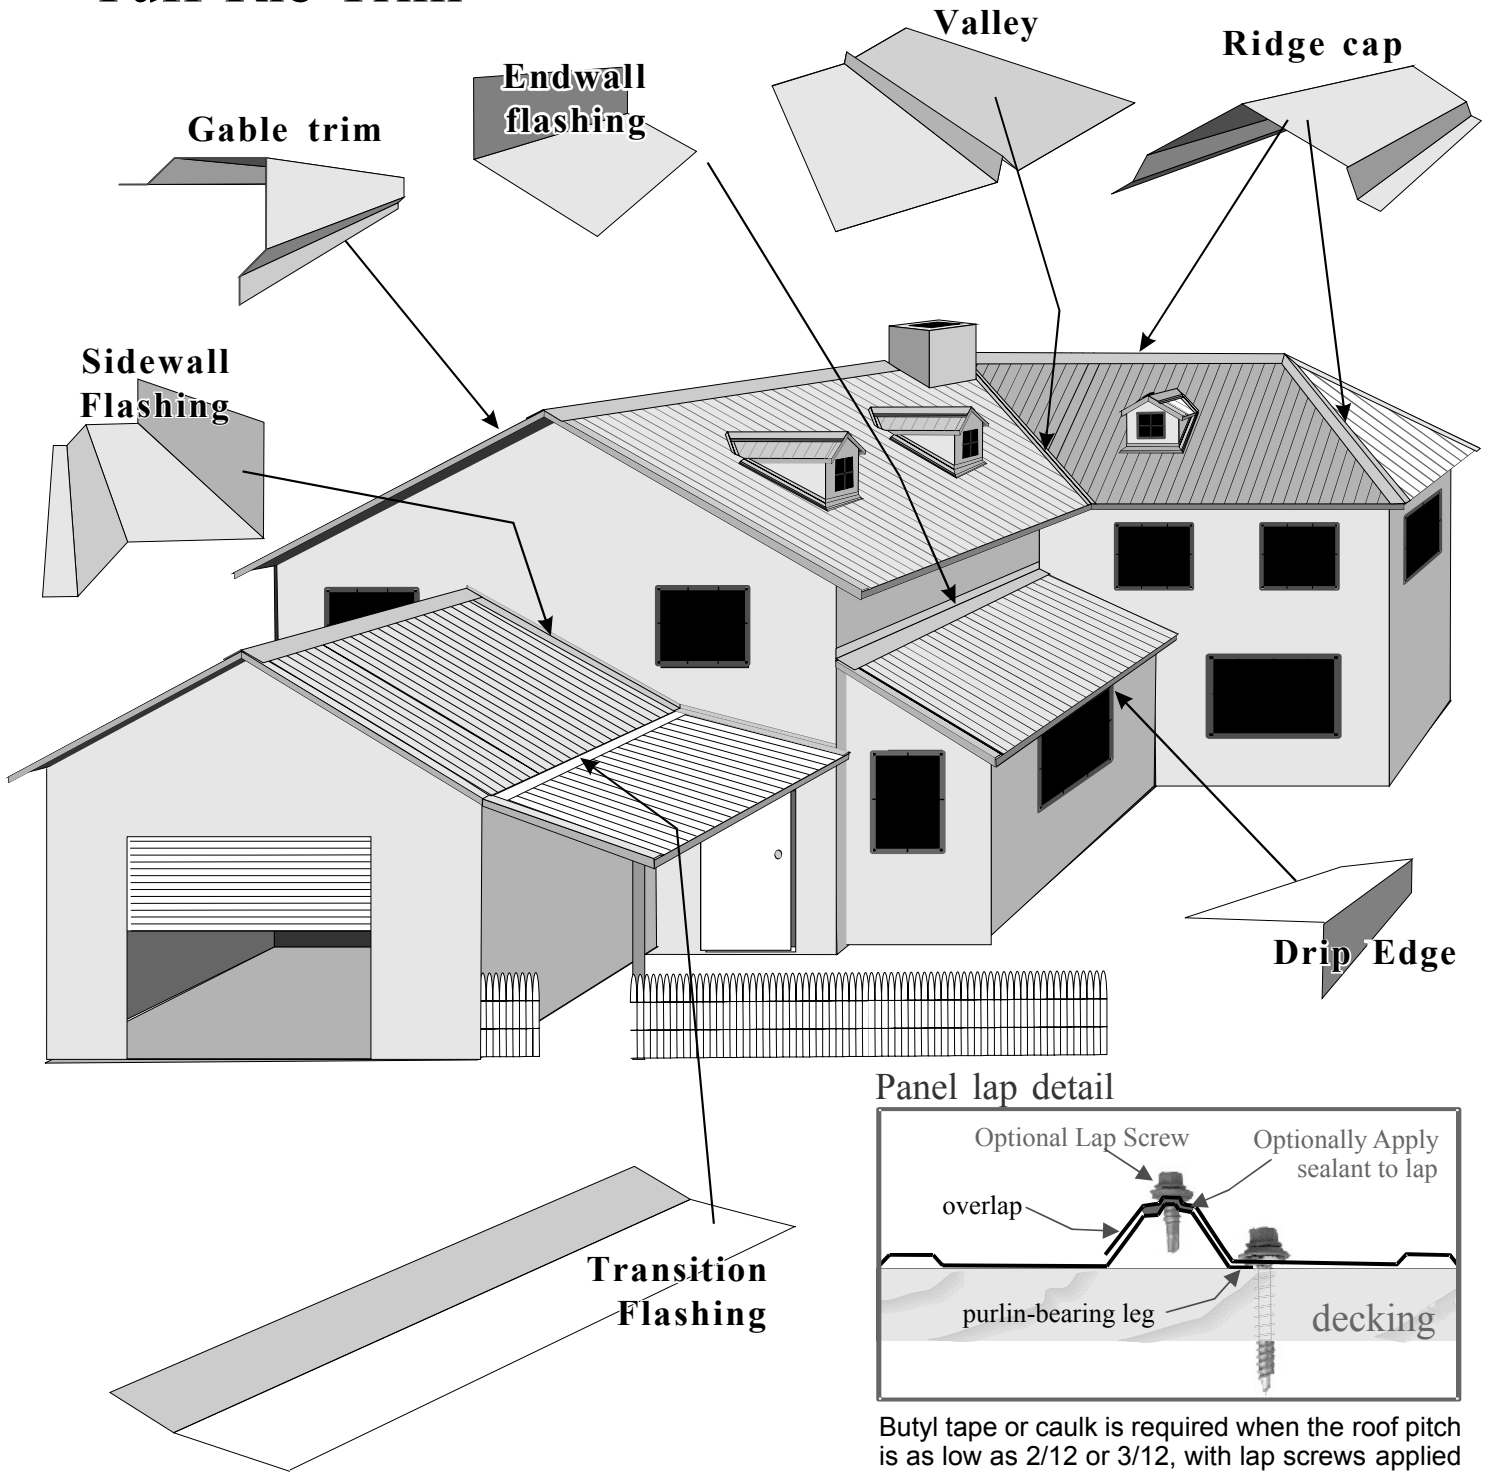

Roofing trims and flashings are named by the location or function of that particular piece on the building.

Butyl tape or caulk is required when the roof pitch is as low as 2/12 or 3/12, with lap screws applied every 2 feet to keep water from overflowing the lap. On pitches greater than 3/12, lap screws and butyl tape are optional.